


Lighting Plot – *Barrymore* – Provincetown Town Hall Theater

© 2002 design by Jeffrey Gage for DAAS THEATRICALS

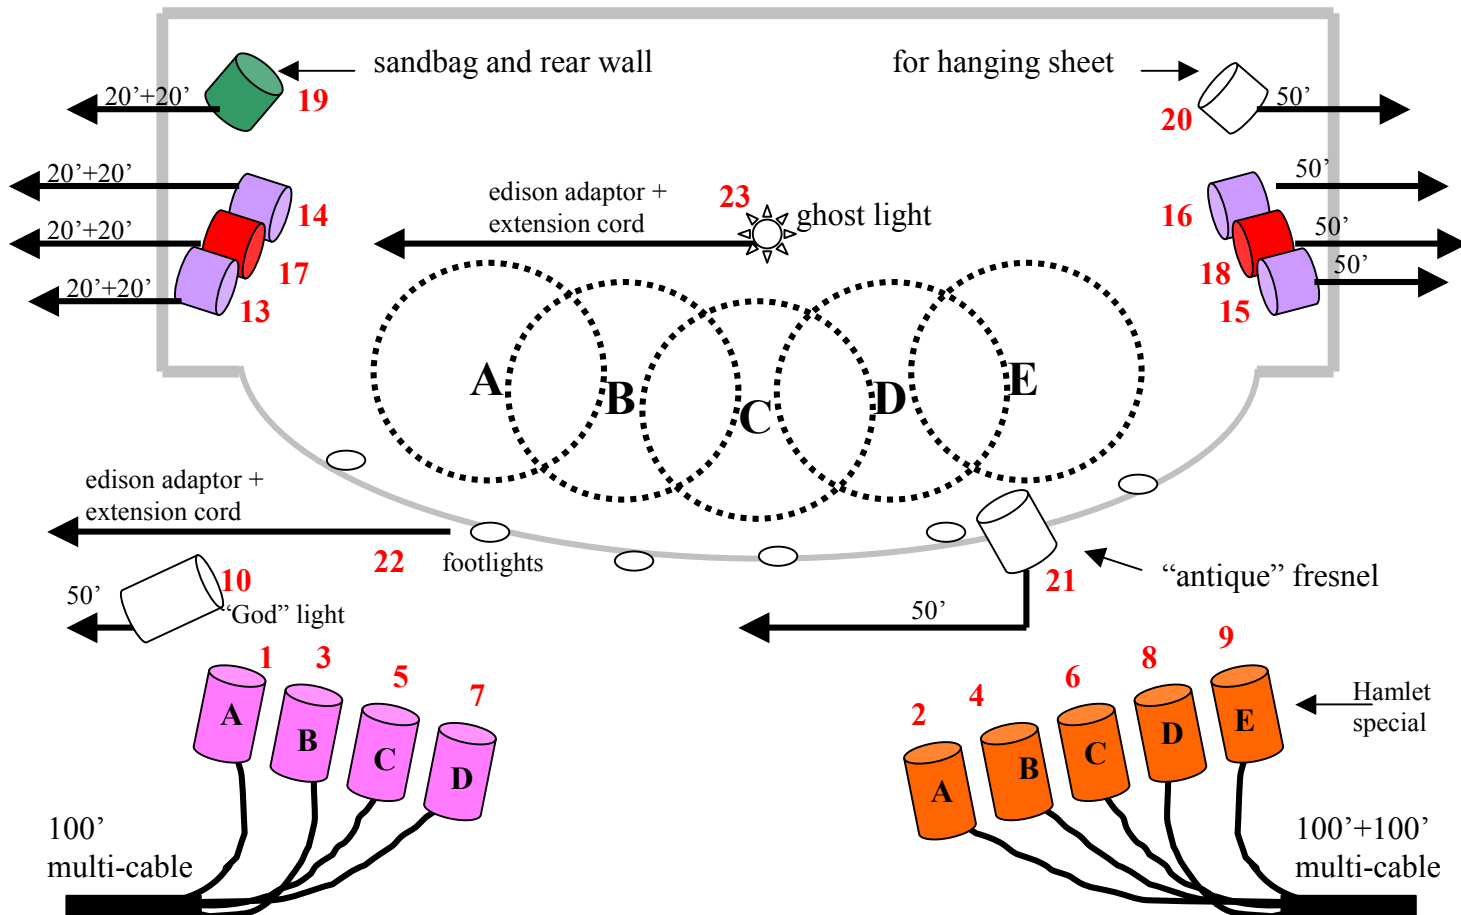

Channel	Lamp	Wattage	Cable Length	Color	Focus Area
1	6x9 leko	575w	100' multi	light pink	A
2	6x9 leko	575w	100' multi	amber	A
3	6x9 leko	575w	100' multi	light pink	B
4	6x9 leko	575w	100' multi	amber	B
5	6x9 leko	575w	100' multi	light pink	C
6	6x9 leko	575w	100' multi	amber	C
7	6x9 leko	575w	100' multi	light pink	D
8	6x9 leko	575w	100' multi	amber	D
9	6x9 leko	575w	100' multi	amber	E
10	6x12 leko	575w	50'	none	"god" light
13	fresnel	500w	20'+20'	purple	onstage overhead
14	fresnel	500w	20'+20'	purple	onstage overhead
15	fresnel	500w	50'	purple	onstage overhead
16	fresnel	500w	50'	purple	onstage overhead
17	fresnel	500w	20'+20'	red	onstage overhead
18	fresnel	500w	50'	red	onstage overhead
19	fresnel	500w	20'+20'	green	sandbag and rear wall
20	fresnel	500w	50'	none	hanging sheet
21	fresnel	500w	50'	none	"antique" fresnel
22	standard bulbs	600w	20'	none	footlights
23	standard bulb	100w	20'	none	ghost light